

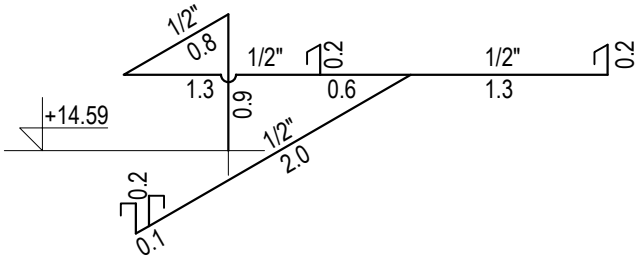
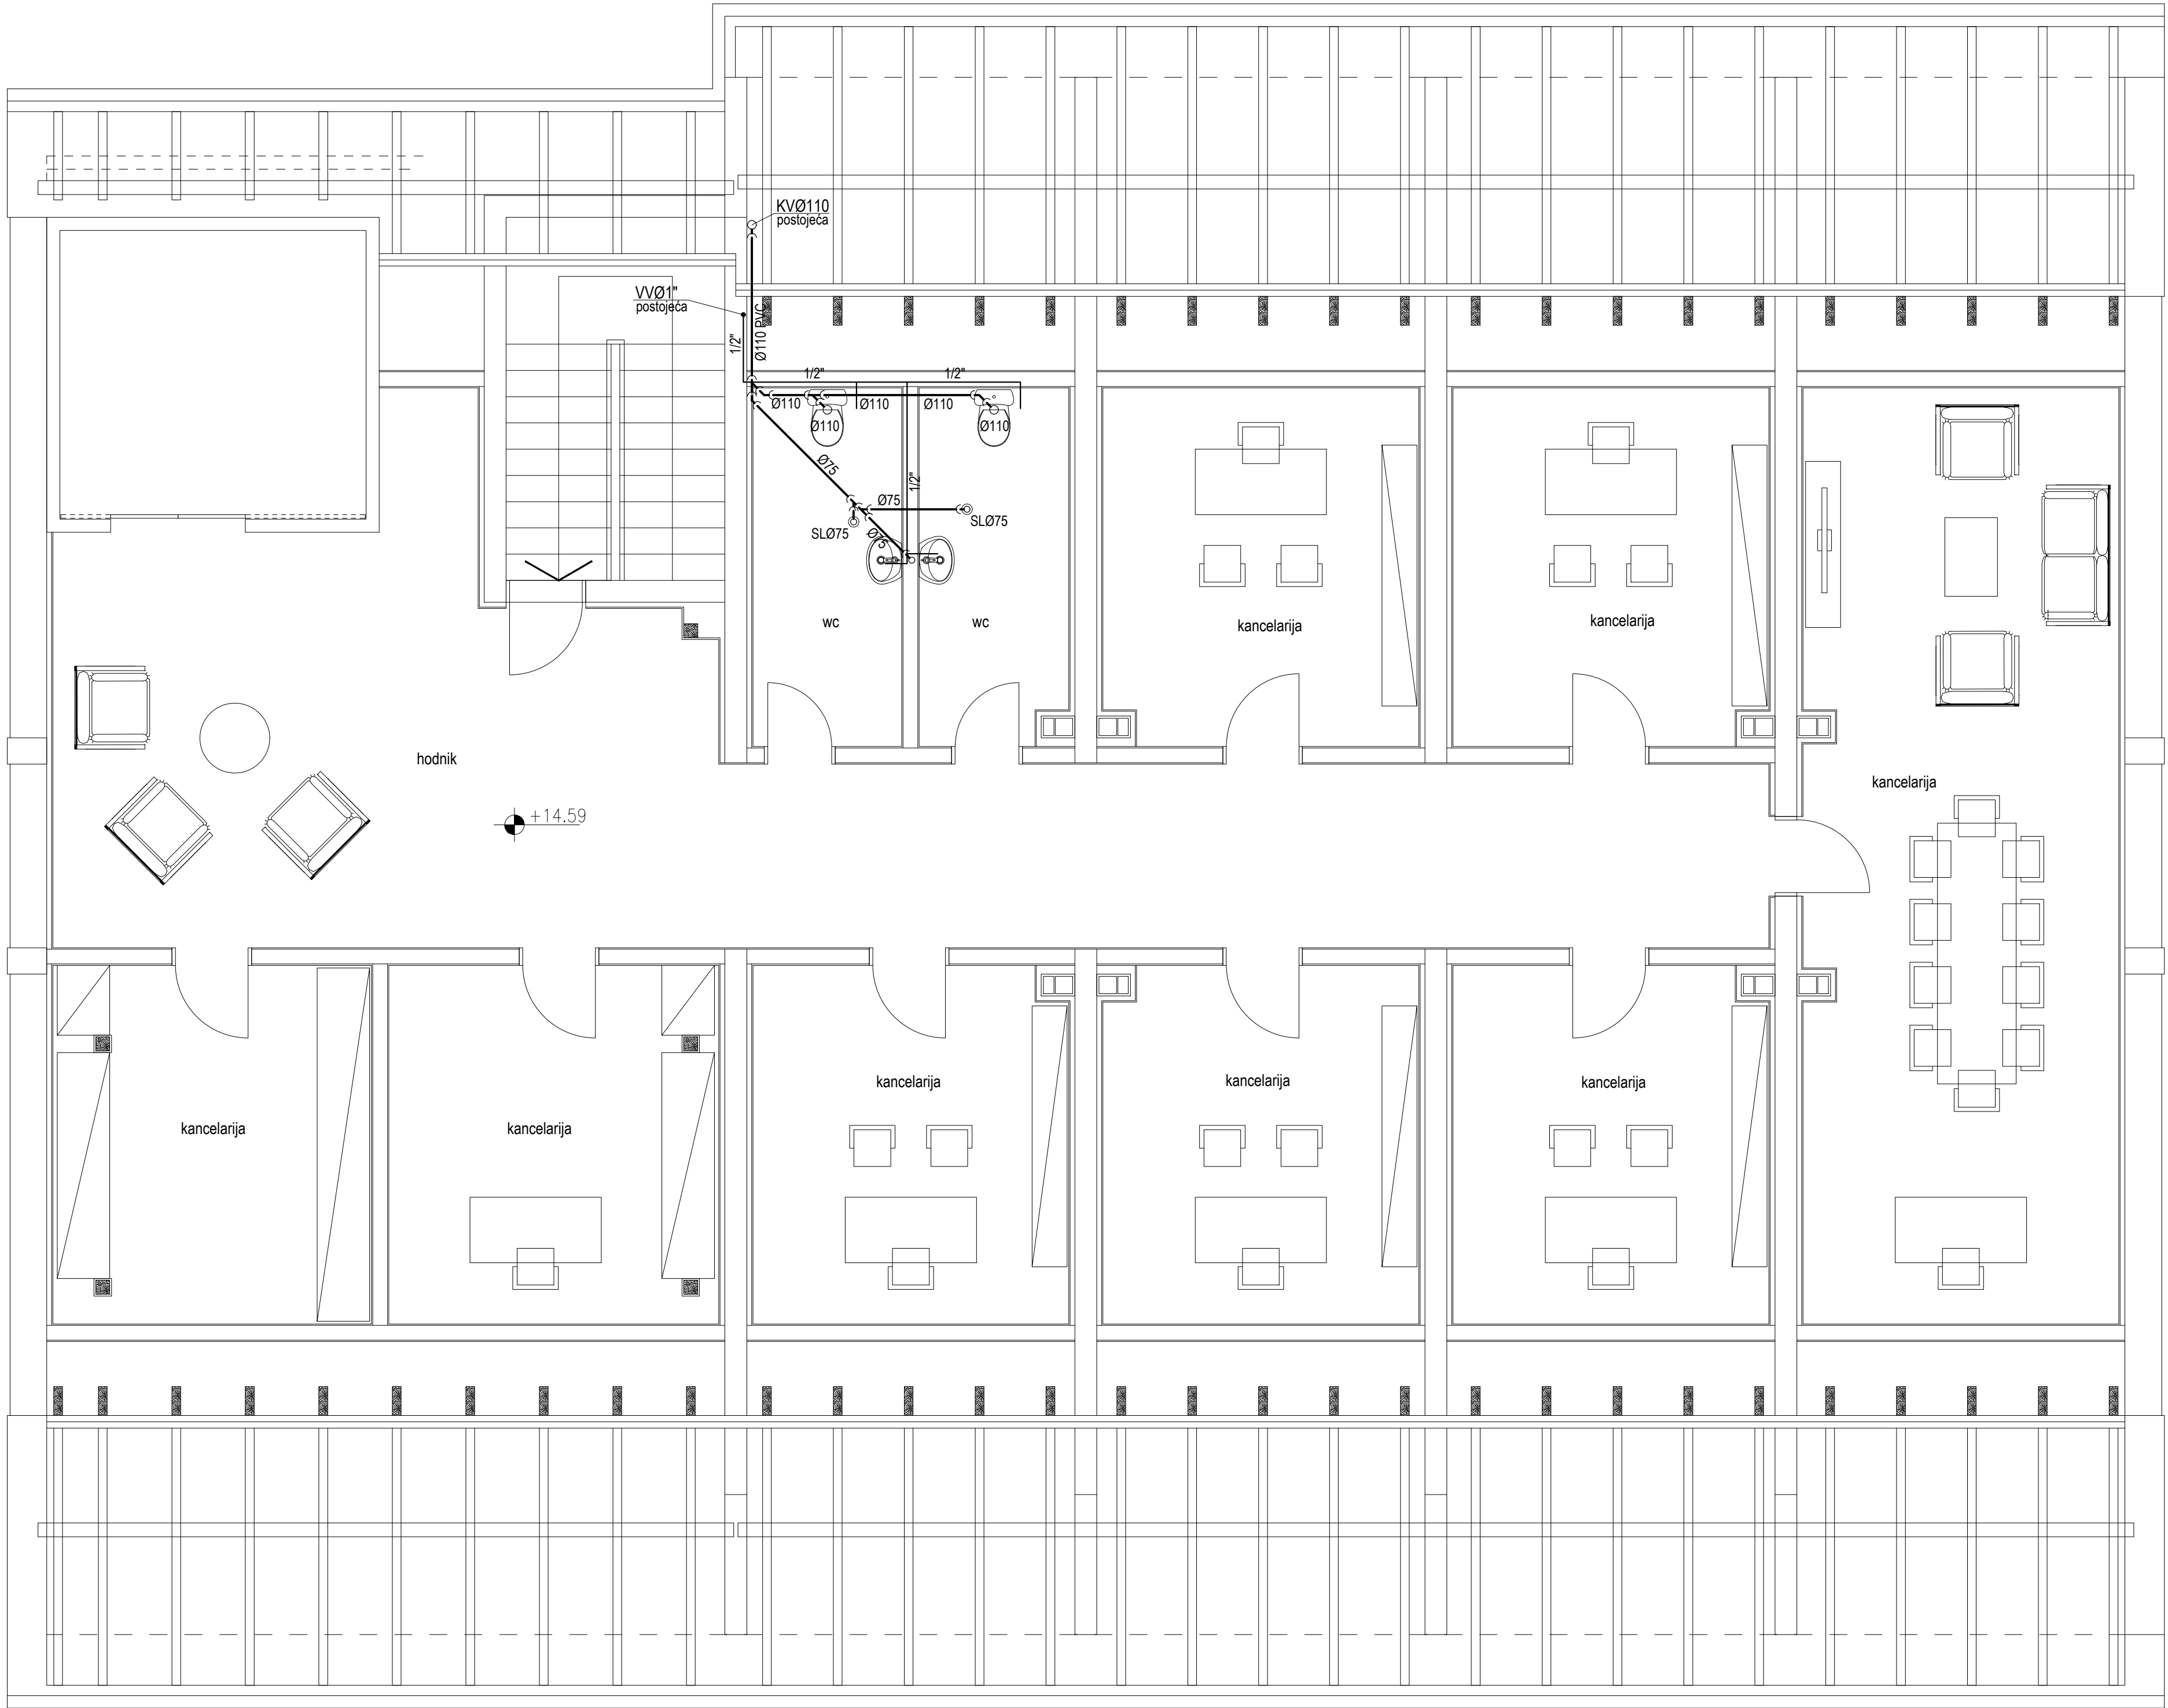


### **3.7. ГРАФИЧКА ДОКУМЕНТАЦИЈА**

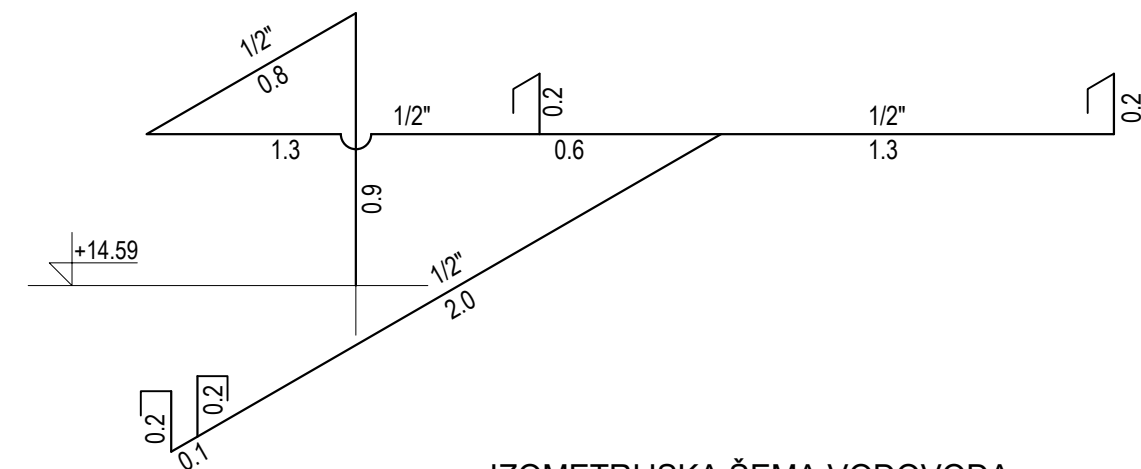

IZOMETRIJSKA ŠEMA VODOVODA

<b>"FAD PROJEKT"</b> Prijeplje		Investitor: Republički fond za penziju i invalidsko osiguranje, Beograd	Razmera	List
			1:50	1
Naziv objekta i mesto: <b>Zgrada za zaštitu odraslih i starih lica - Dom za stare i penzionere, Kikinda, na k.p. br.4708 KO Kikinda</b>		Naziv crteža <b>OSNOVA POTKROVLJA</b>		
ODGOVORNI PROJEKTANT	JASMINA DELENDŽIĆ d.i.g. broj licence: 313 L715 12			
PROJEKTANT SARADNIK	HARIS ZEKOVIĆ s.i.g.	Oznaka i naziv dela projekta 3 - Projekat hidrotehničkih instalacija		
Mesto pečata:				
		Vrsta tehničke dokumentacije		
				
		IDP	Datum	VII, 2017

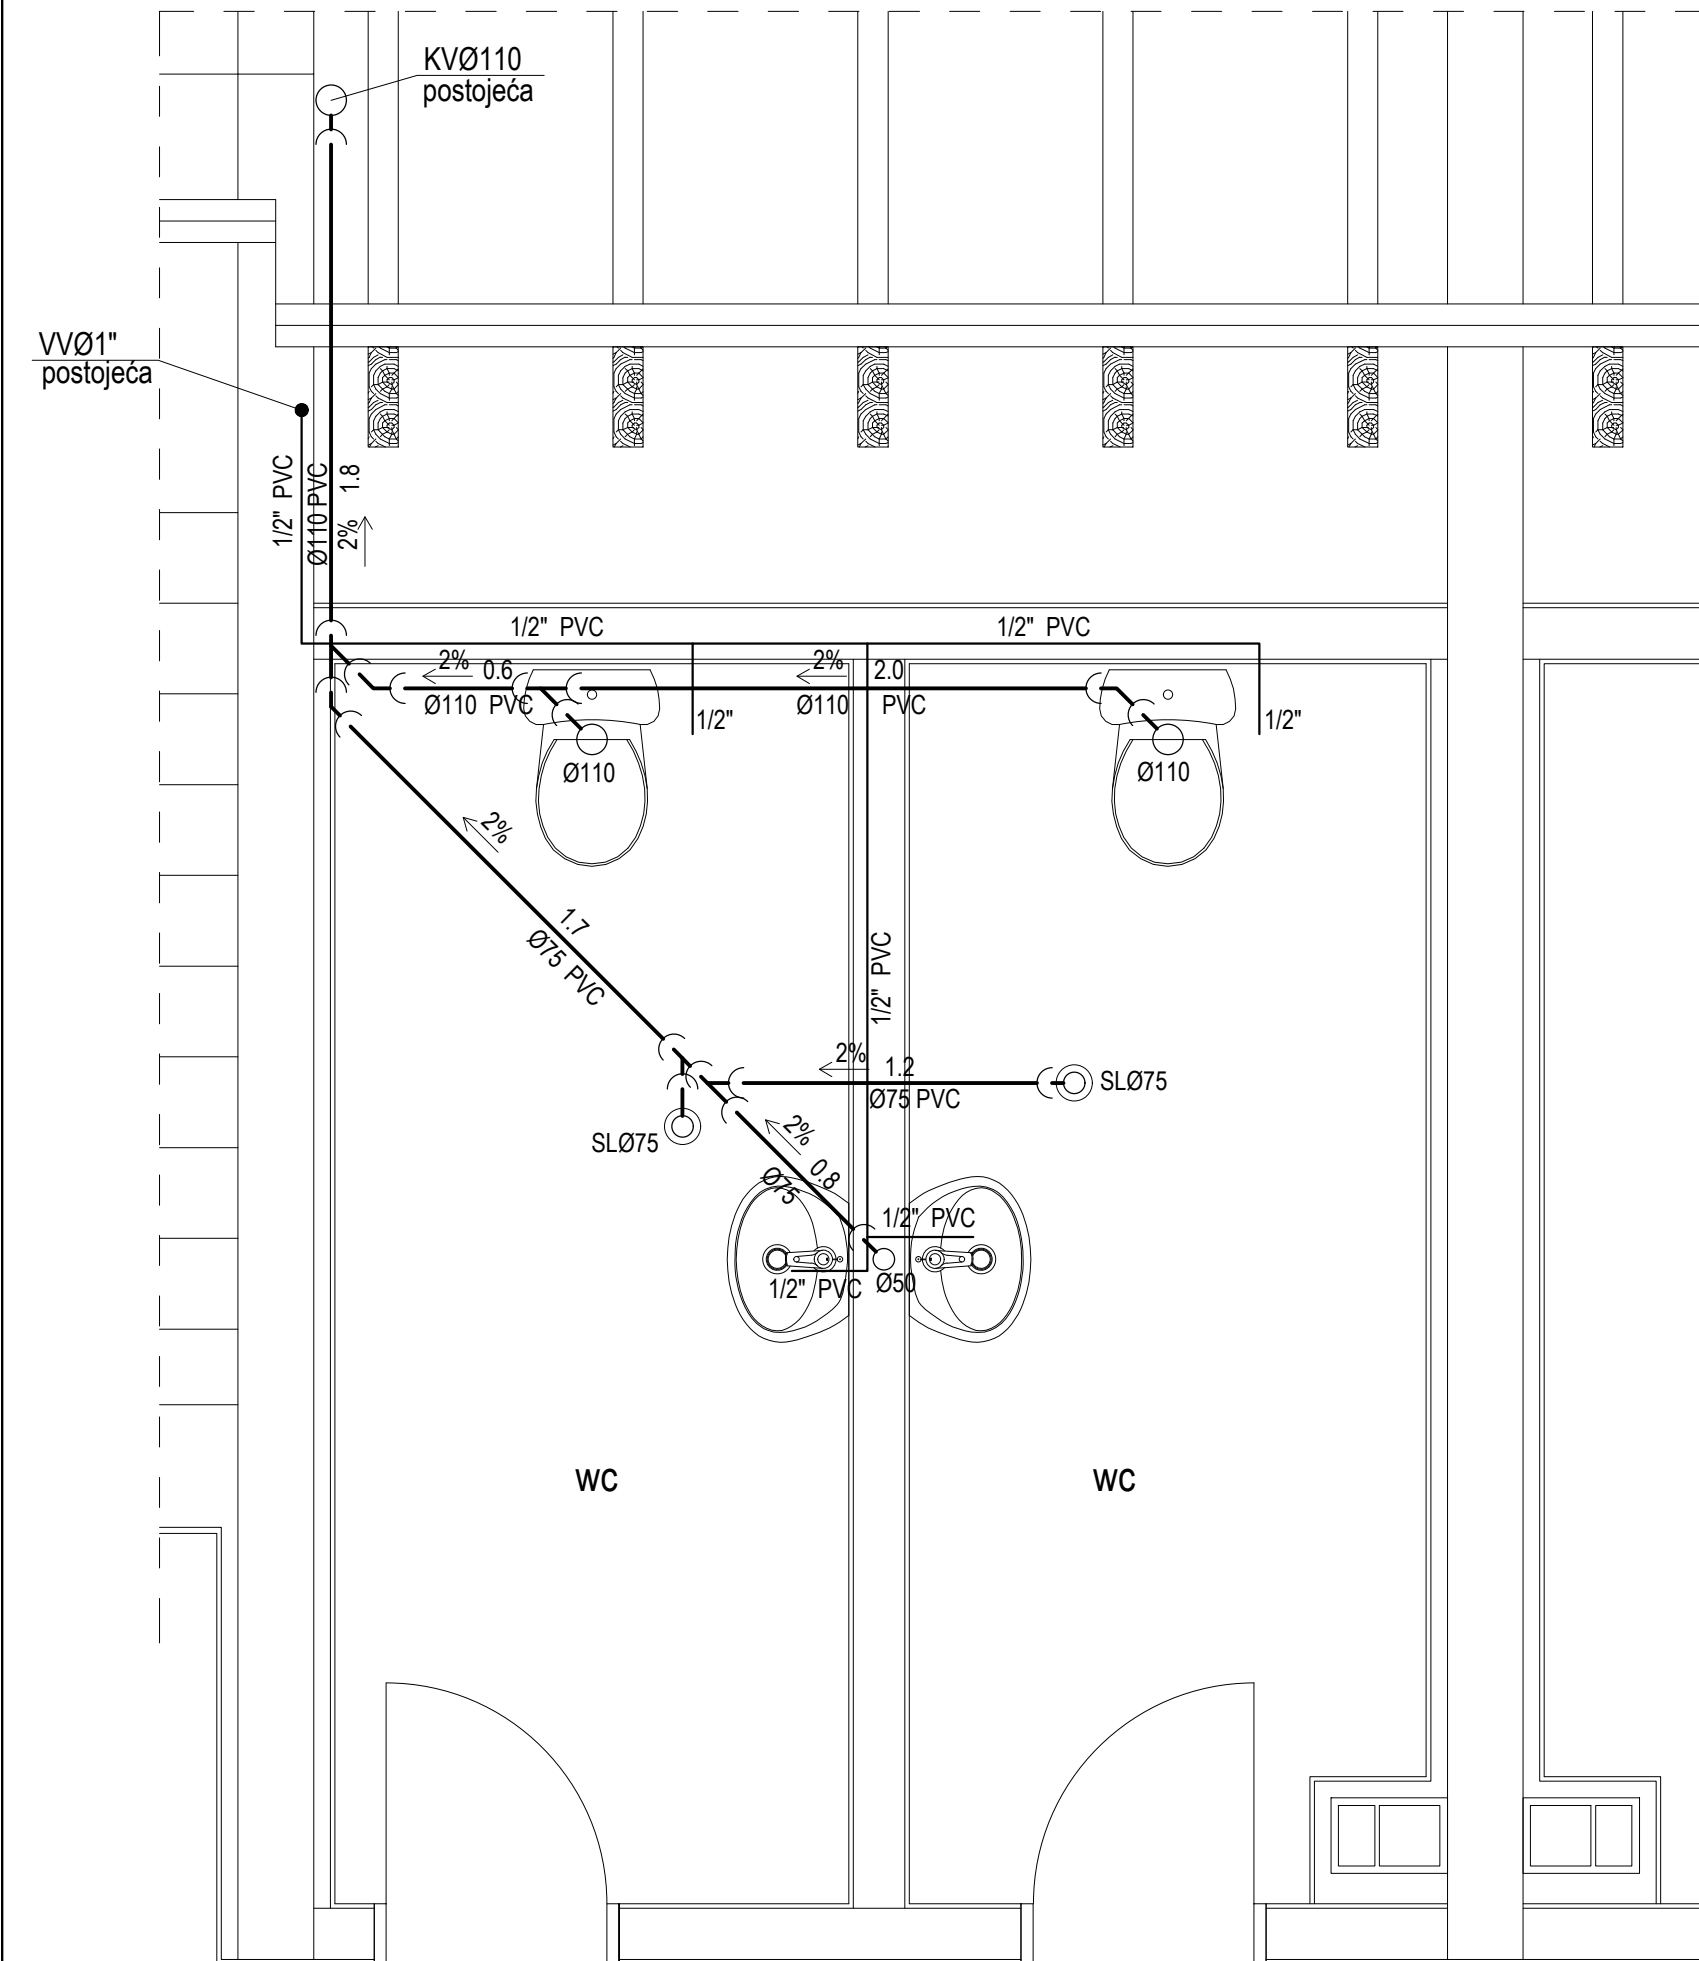

IZOMETRIJSKA ŠEMA VODOVODA

<b>"FAD PROJEKT"</b> Prijepolje		Investitor:	Republički fond za penzijsko i invalidsko osiguranje, Beograd	Razmera	List
				1:25	2
ODGOVORNI PROJEKTANT		JASMINA DELENDŽIĆ d.i.g. broj licence: 313 L715 12			
PROJEKTANT SARADNIK		HARIS ZEKOVIĆ s.i.g.			
Mesto pečata:		Naziv objekta i mesto: Zgrada za zaštitu odraslih i starih lica - Dom za stare i penzionere, Kikinda, na k.p. br.4708 KO Kikinda			
 		DETALJ SANITARNOG ČVORA			
		Oznaka i naziv dela projekta			
		3 - Projekat hidrotehničkih instalacija			
		Vrsta tehničke dokumentacije	IDP	Datum	VII, 2017