




|                                     |  |   |  |  |       |         |  |
|-------------------------------------|--|---|--|--|-------|---------|--|
| <b>"FAD PROJEKT"</b><br>Prije polje |  | Investitor:   |  | Razmera  |       | Lit     |  |
|                                     |  | Republički fond za penzijsko i invalidsko osiguranje, Beograd   |  | 1:150  |       | 1       |  |
| ODGOVORNI PROJEKTANT                |  | Zoran Ratković d.i.m.<br>broj licence: 3 30 5900 03   |  | Naziv objekta i mesto:<br><b>Zgrada za zaštitu odraslih i starih lica - Dom za stare i penzionere, Kikinda, na k.p. br.4708 KO Kikinda</b> |       |         |  |
| PROJEKTANT SARADNIK                 |  |   |  | Naziv crteža<br><b>OSNOVA</b><br><b>Prizemlja</b><br><b>Dispozicija grejnih tela postojeće stanje</b>                                      |       |         |  |
| Mesto pečata:                       |  |   |  | Crtarka i naziv dela projekta  |       |         |  |
|                                     |  |   |  | Vrsta tehničke dokumentacije   |       |         |  |
|                                     |  |   |  | IDP  | Datum | 7, 2017 |  |

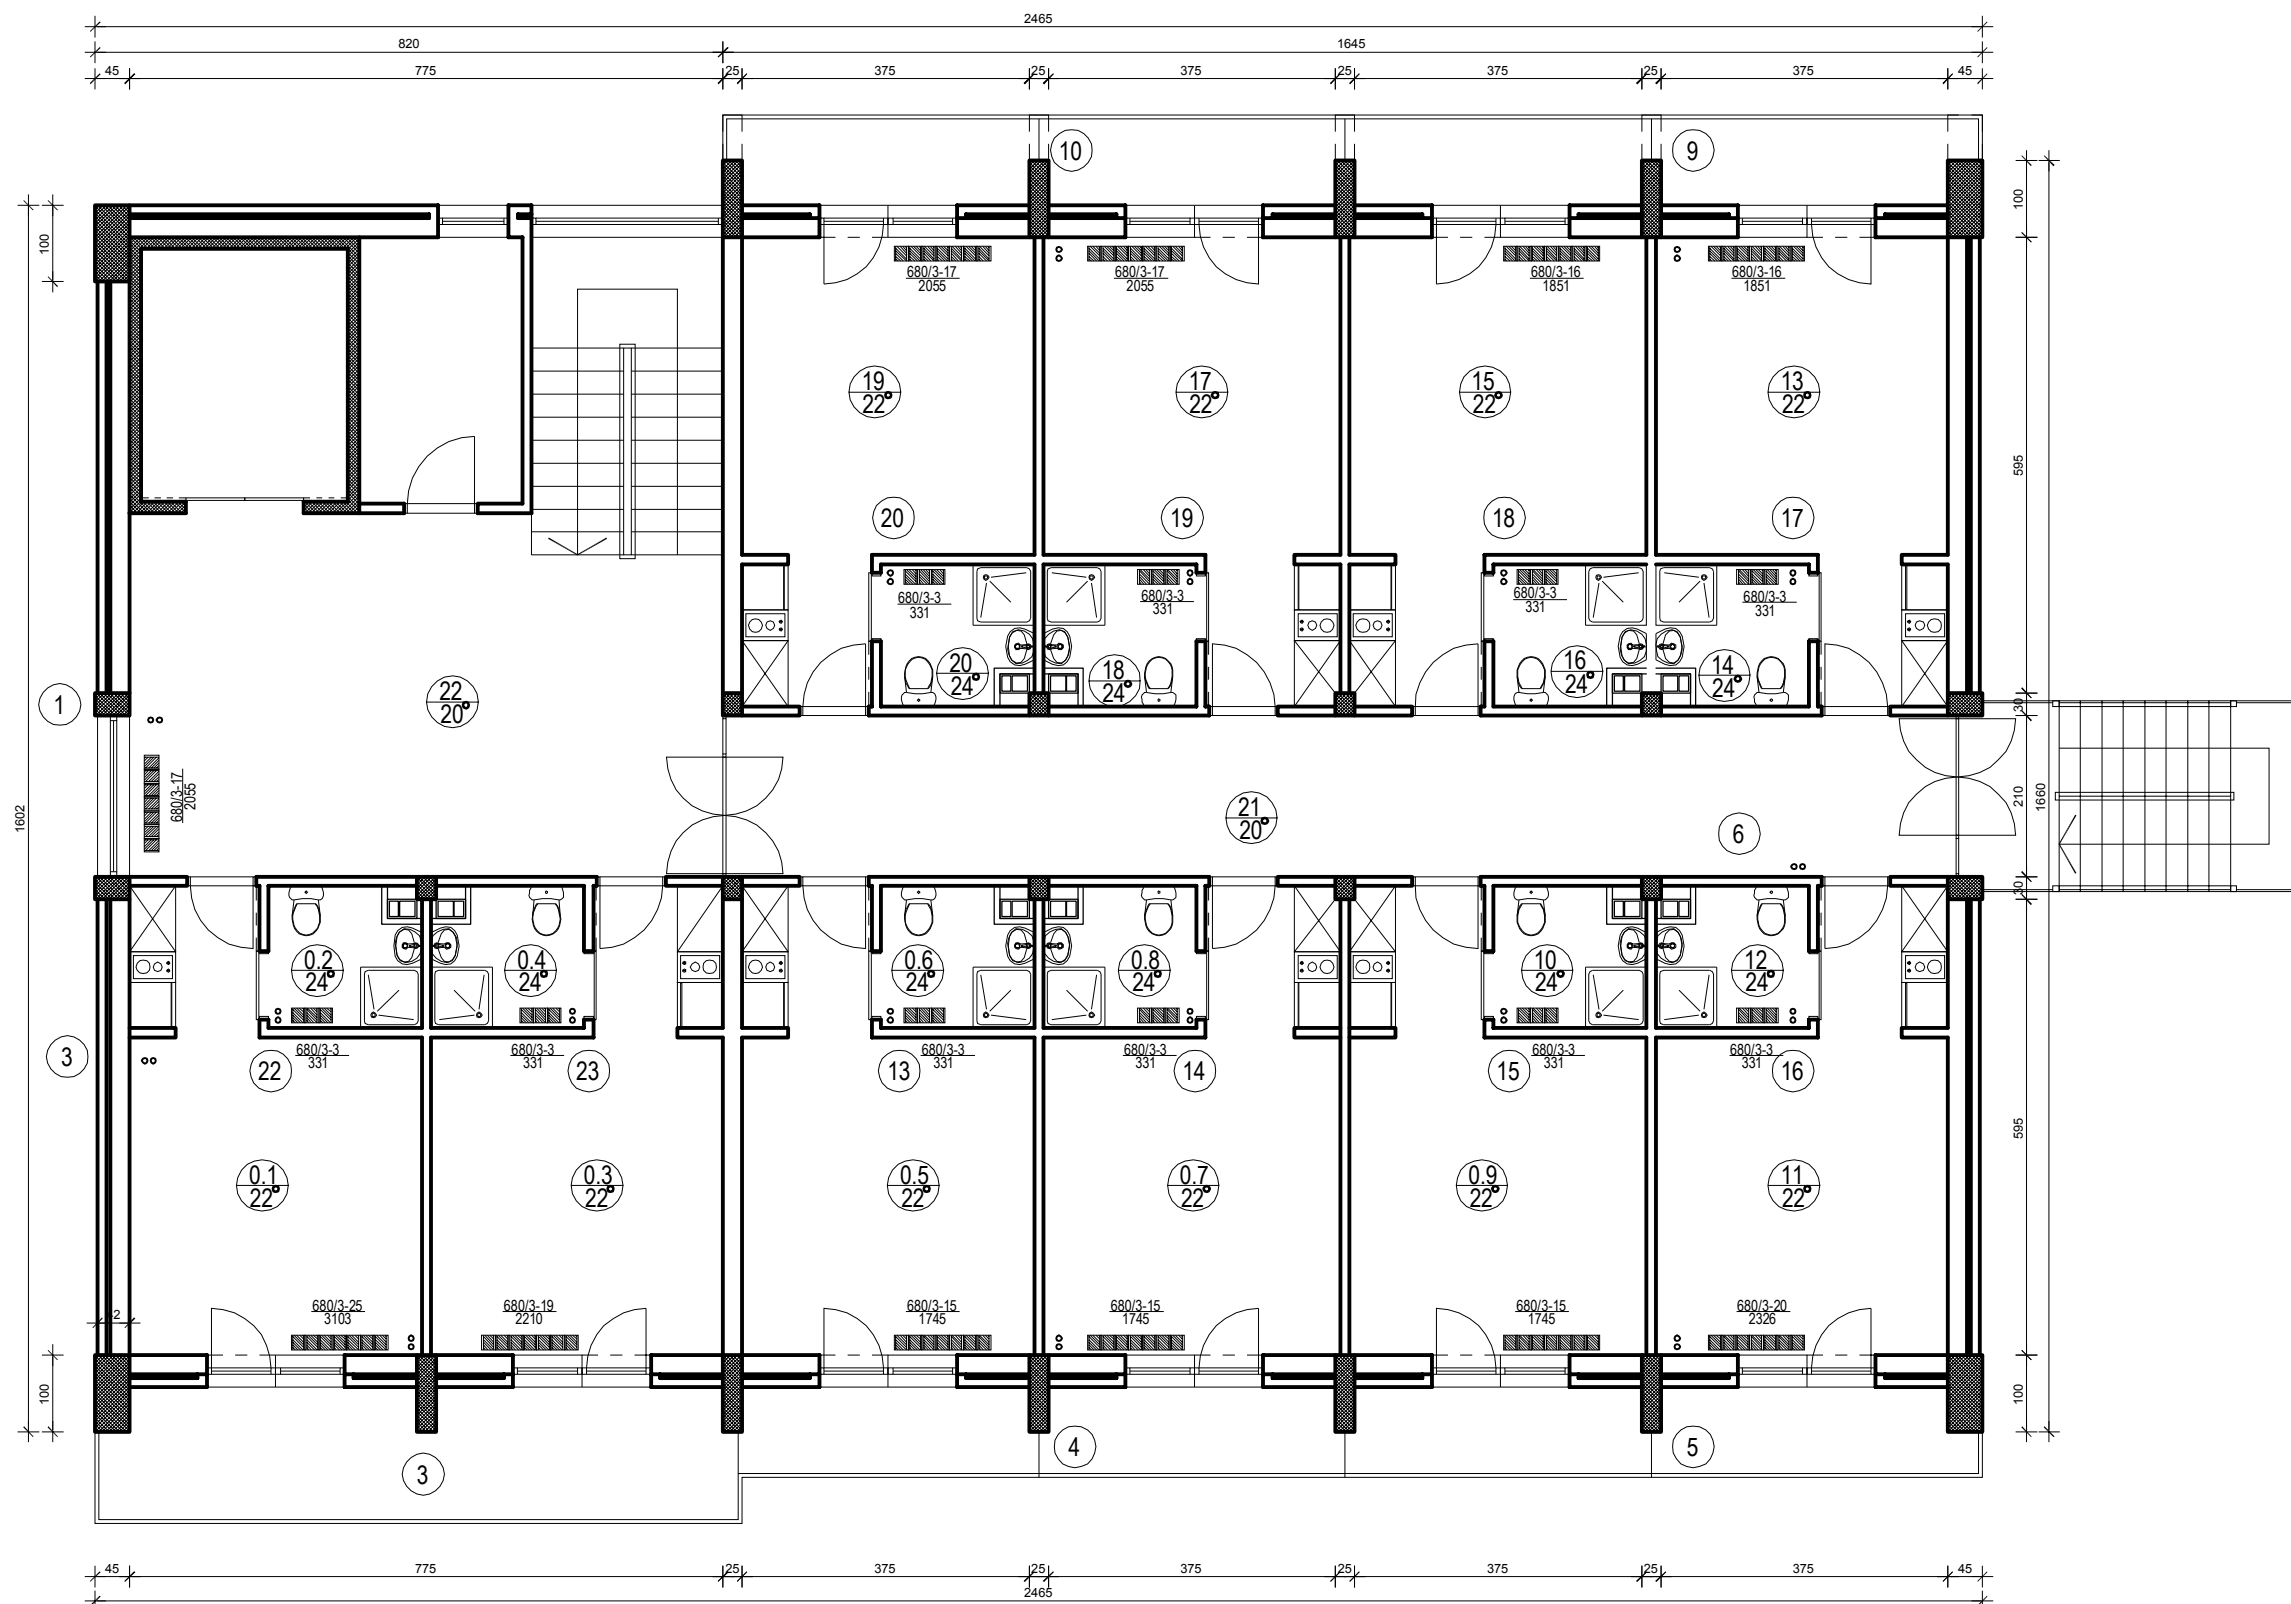


| "FAD PROJEKT"<br>Prijeplje  |       | Investitor<br>Republički fond za penzijsko i<br>invalidsko osiguranje, Beograd  | Skala<br>1:50          |
|---|-------|---|------------------------|
| ODGOVORNI<br>PROJEKTANT<br>Zoran Ralković d.i.m.<br>broj licence: 330 5900 03         |       | Naziv objekta i mesto:<br>Zgrada za zaštitu odraslih i starih lica<br>Dom za stare i penzionere, Kikinda,<br>na k.p. br.4708 KO Kikinda |                        |
| PROJEKTANT<br>SARADNIK  |       | Naziv crteža<br>OSNOVA<br>I SPRATA<br>Dispozicija grejnih tela<br>postojeće stanje  |                        |
| Mesto pečata:   |       | Oznaka i broj crteža<br>projekta<br>Vrsta tehničke<br>dokumentacije   | 6-Mašinske instalacije |
|  |       |    |                        |
| IDP   | Datum | VII, 201  |                        |

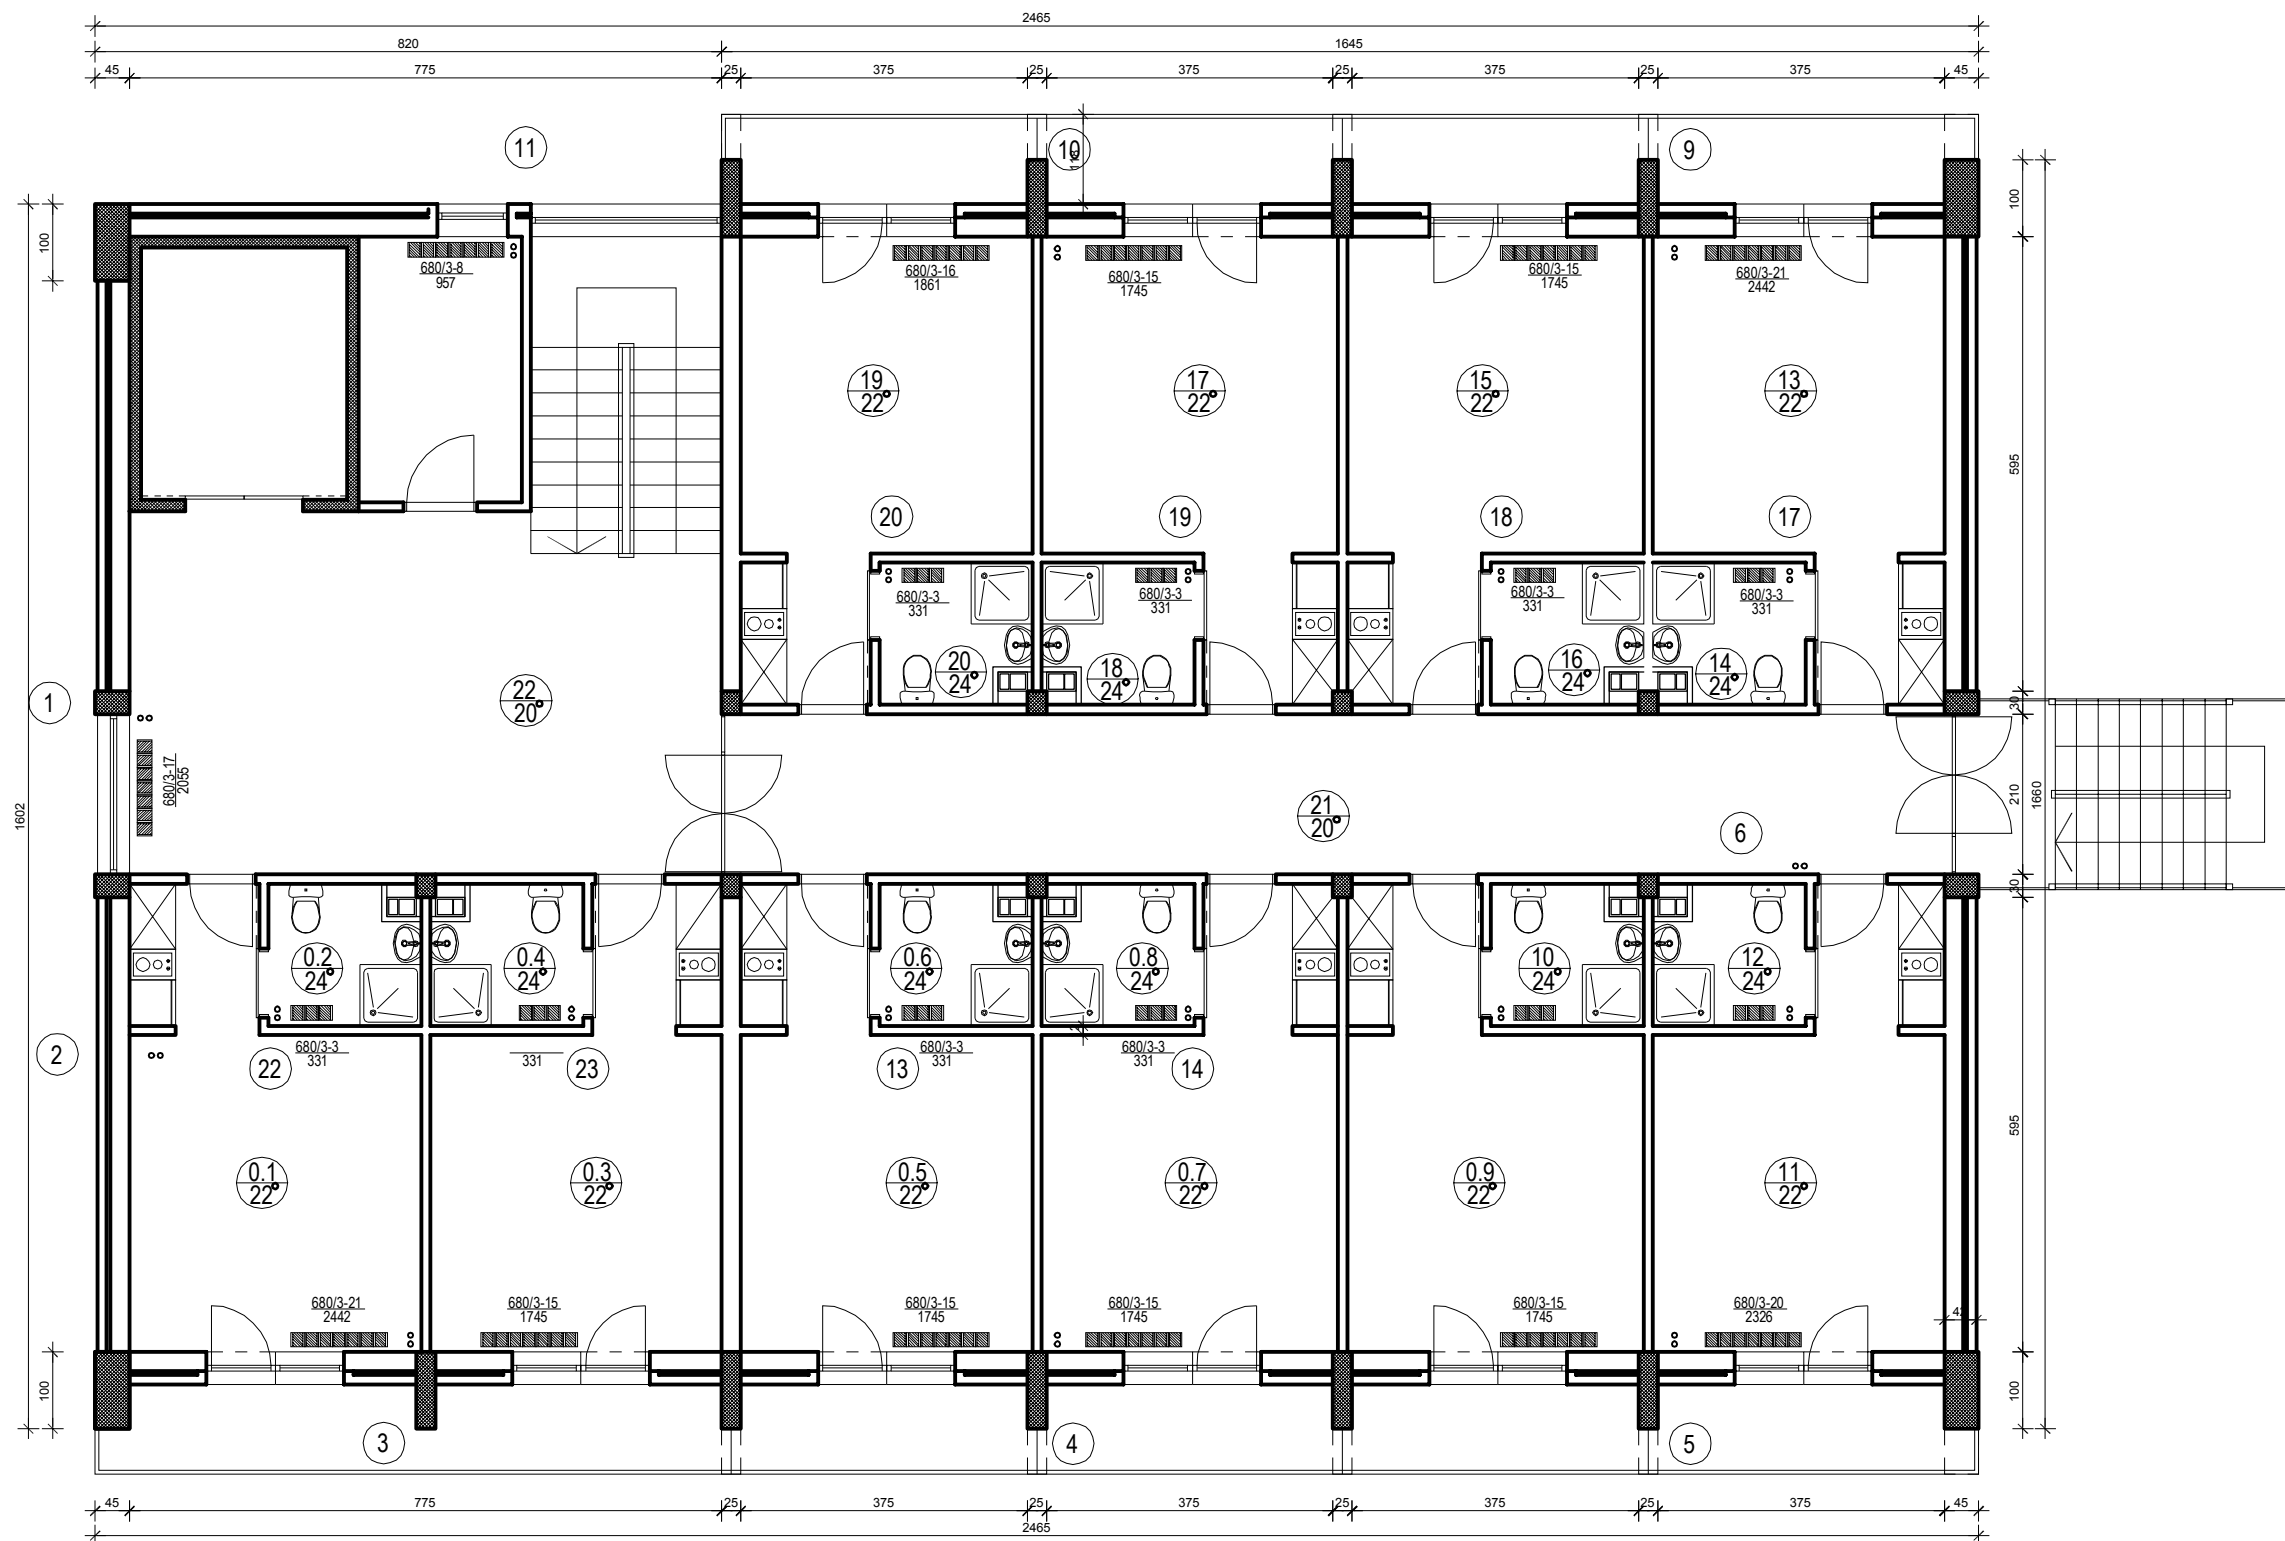

|   |  |  |               |
|---|--|--|---------------|
| <b>"FAD PROJEKT"</b><br>Prijeplje   |  | INVESTICIONER<br>Republički fond za penzijsko i invalidsko osiguranje, Beograd   | Skala<br>1:50 |
| ODGOVORNI PROJEKTANT<br>Zoran Ratićević d.i.m.<br>broj licence: 330 5900 03 |  | Naziv objekta i mesto<br>Zgrada za zaštitu odraslih i starih lica<br>Dom za stare i penzionere, Kikinda,<br>na k.p. br.4708 KO Kikinda |               |
| PROJEKTANT<br>SARADNIK  |  | Naziv crteža<br>OSNOVA<br>II SPRATA<br>Dispozicija grejnih tela<br>postojeće stanje  |               |
| Mesto pečata:   |  | Ostale i neobaveštene<br>osobe<br>Vodila izdavanje<br>dokumentacije  |               |
|   |  | 6-Mašinske instalacije   |               |
|   |  | IDP  | Datum         |
|   |  | VII, 201   |               |

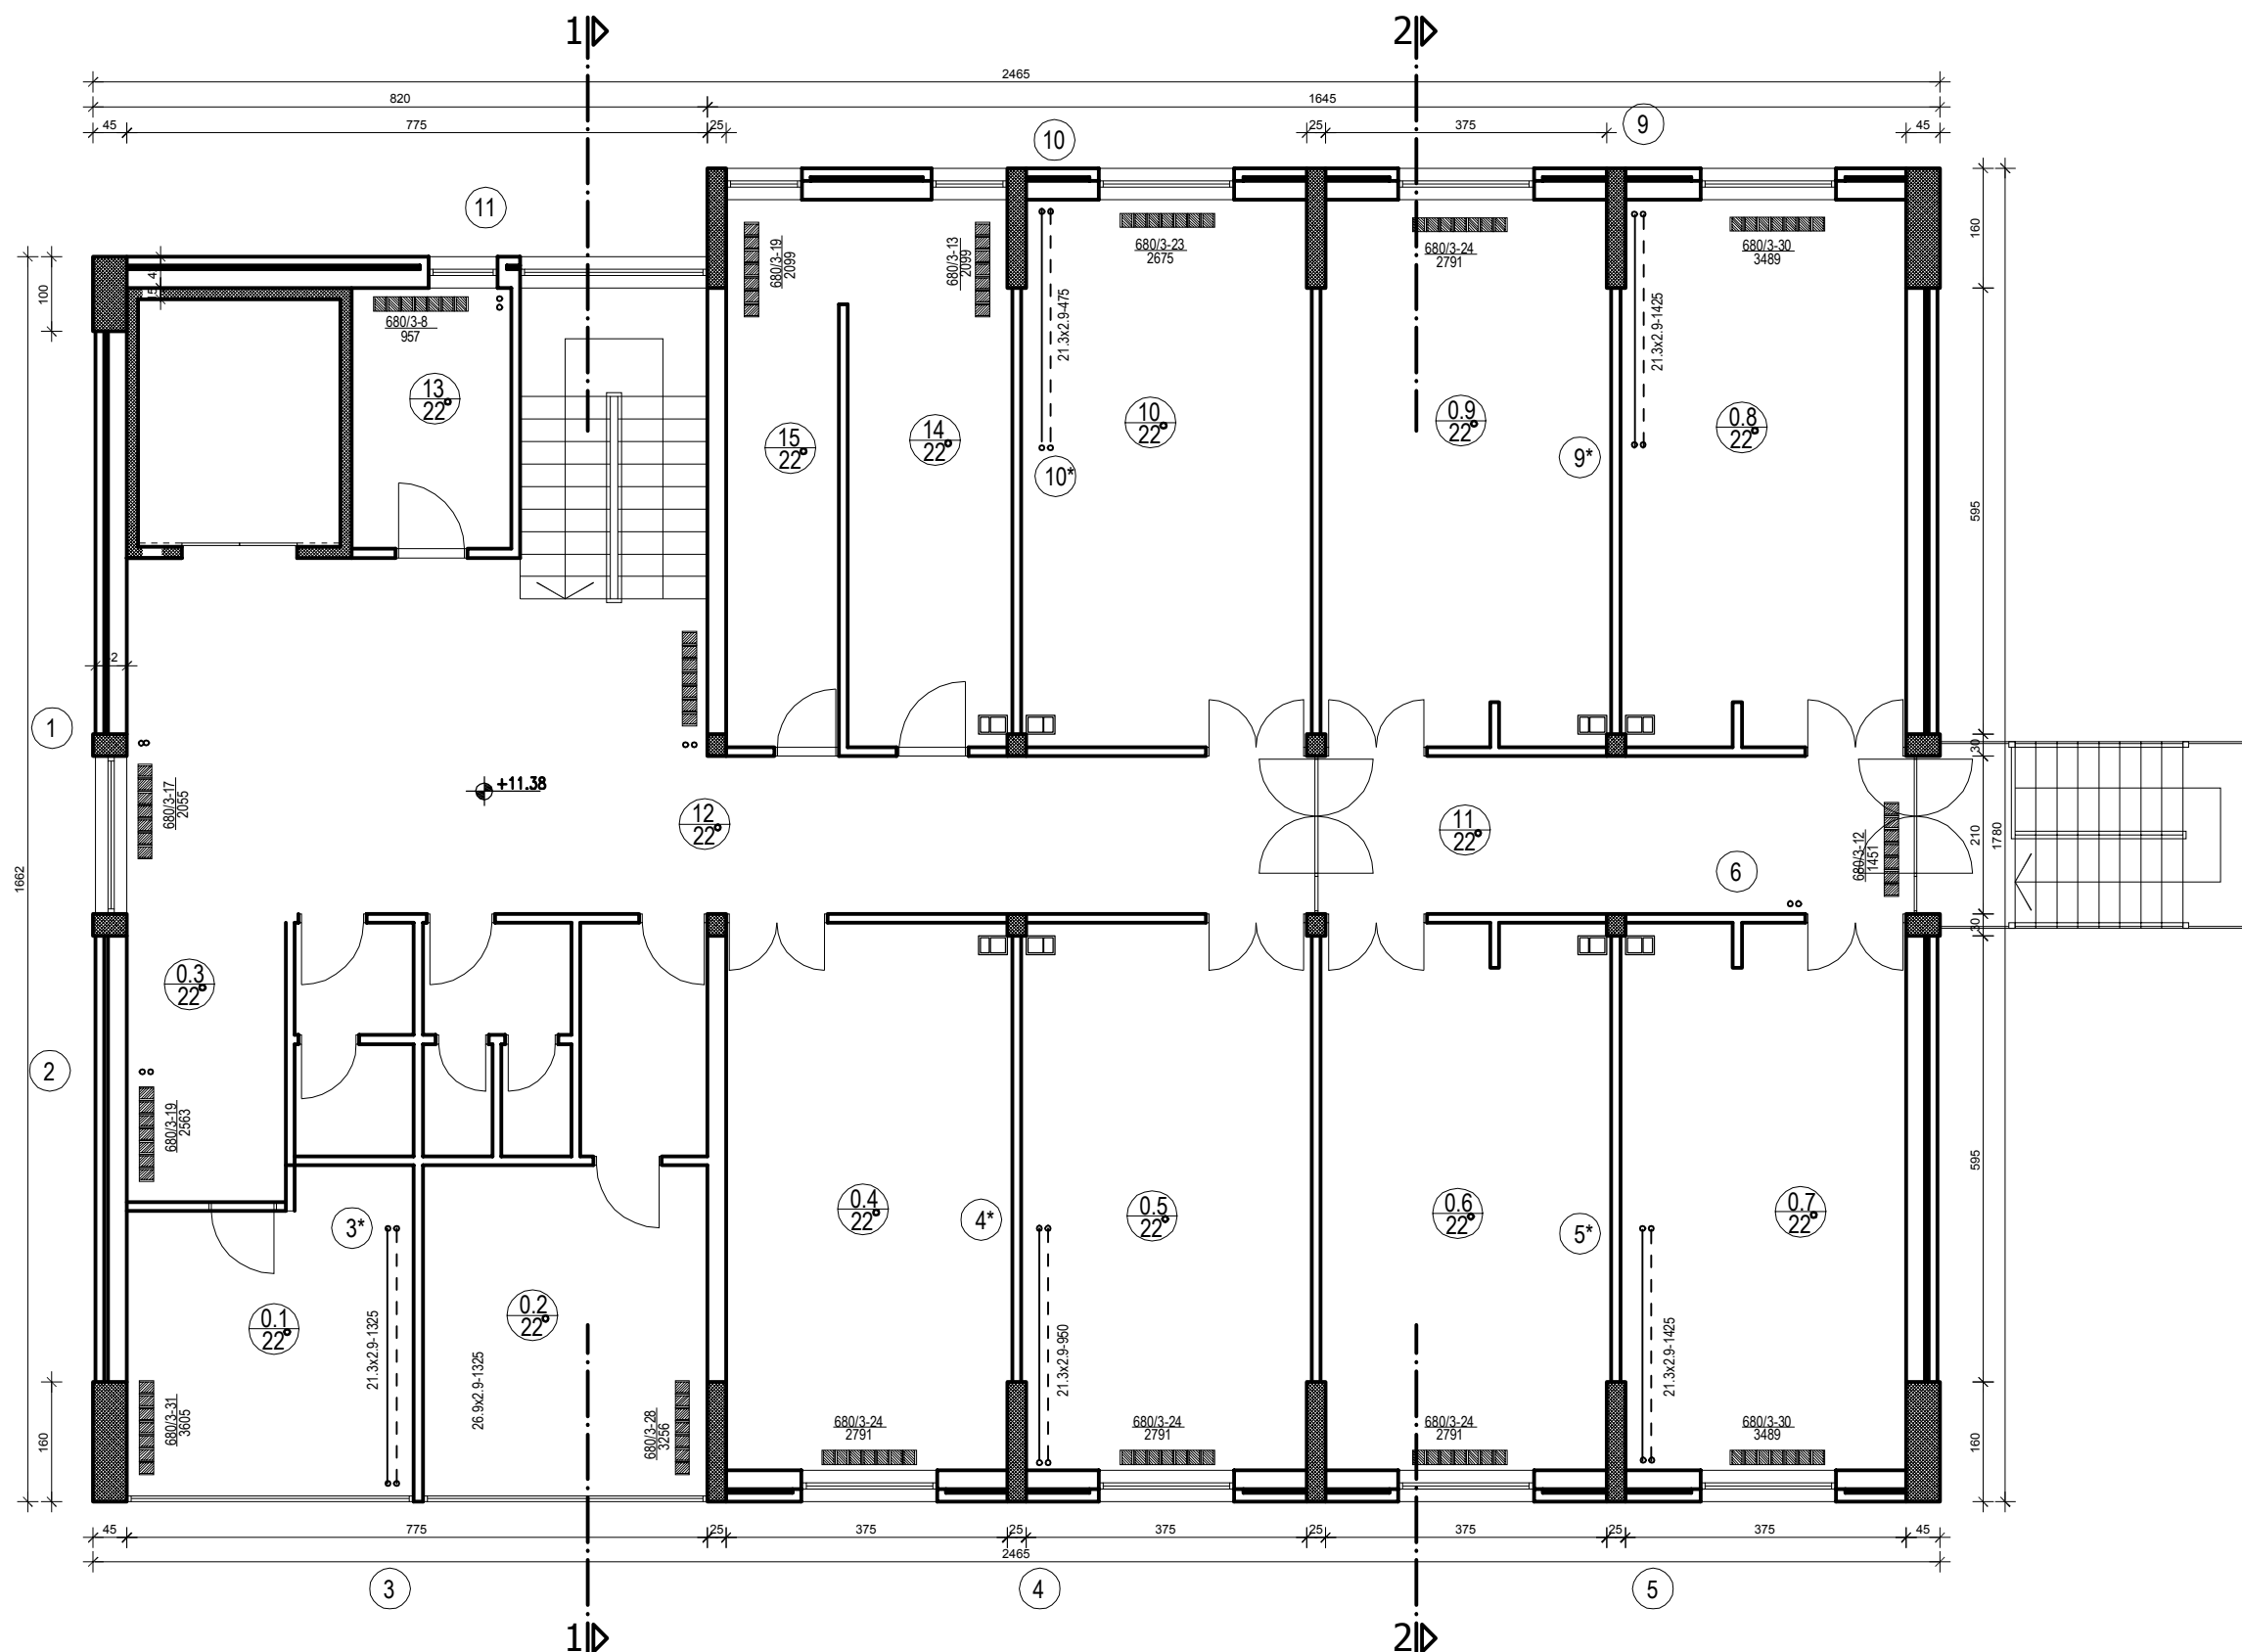

|  |   |   |             |
|--|---|---|-------------|
| <b>"FAD PROJEKT"</b><br>Prijeplje  |   | Investitor:<br>Republički fond za penzijsko i<br>invalidsko osiguranje, Beograd | Skala: 1:50 |
| ODGOVORNI<br>PROJEKTANT<br>Zoran Ratićević d.i.m.<br>broj licence: 330 5900 03 | Naziv objekta i mesto:<br>Zgrada za zaštitu odraslih i starih lica<br>Dom za stare i penzionere, Kikinda,<br>na k.p. br.4708 KO Kikinda |   |             |
| PROJEKTANT<br>SARADNIK   | Naziv crteža:<br>III SPRATA<br>Dispozicija grejnih tela i<br>cevna mreža za potkroplje  |   |             |
| Mesto pečata:  | Oznaka i sadržaj<br>projekta<br>Izvod iz dokumentacije  |   |             |
| IDP  |   | Datum   | VII. 201    |

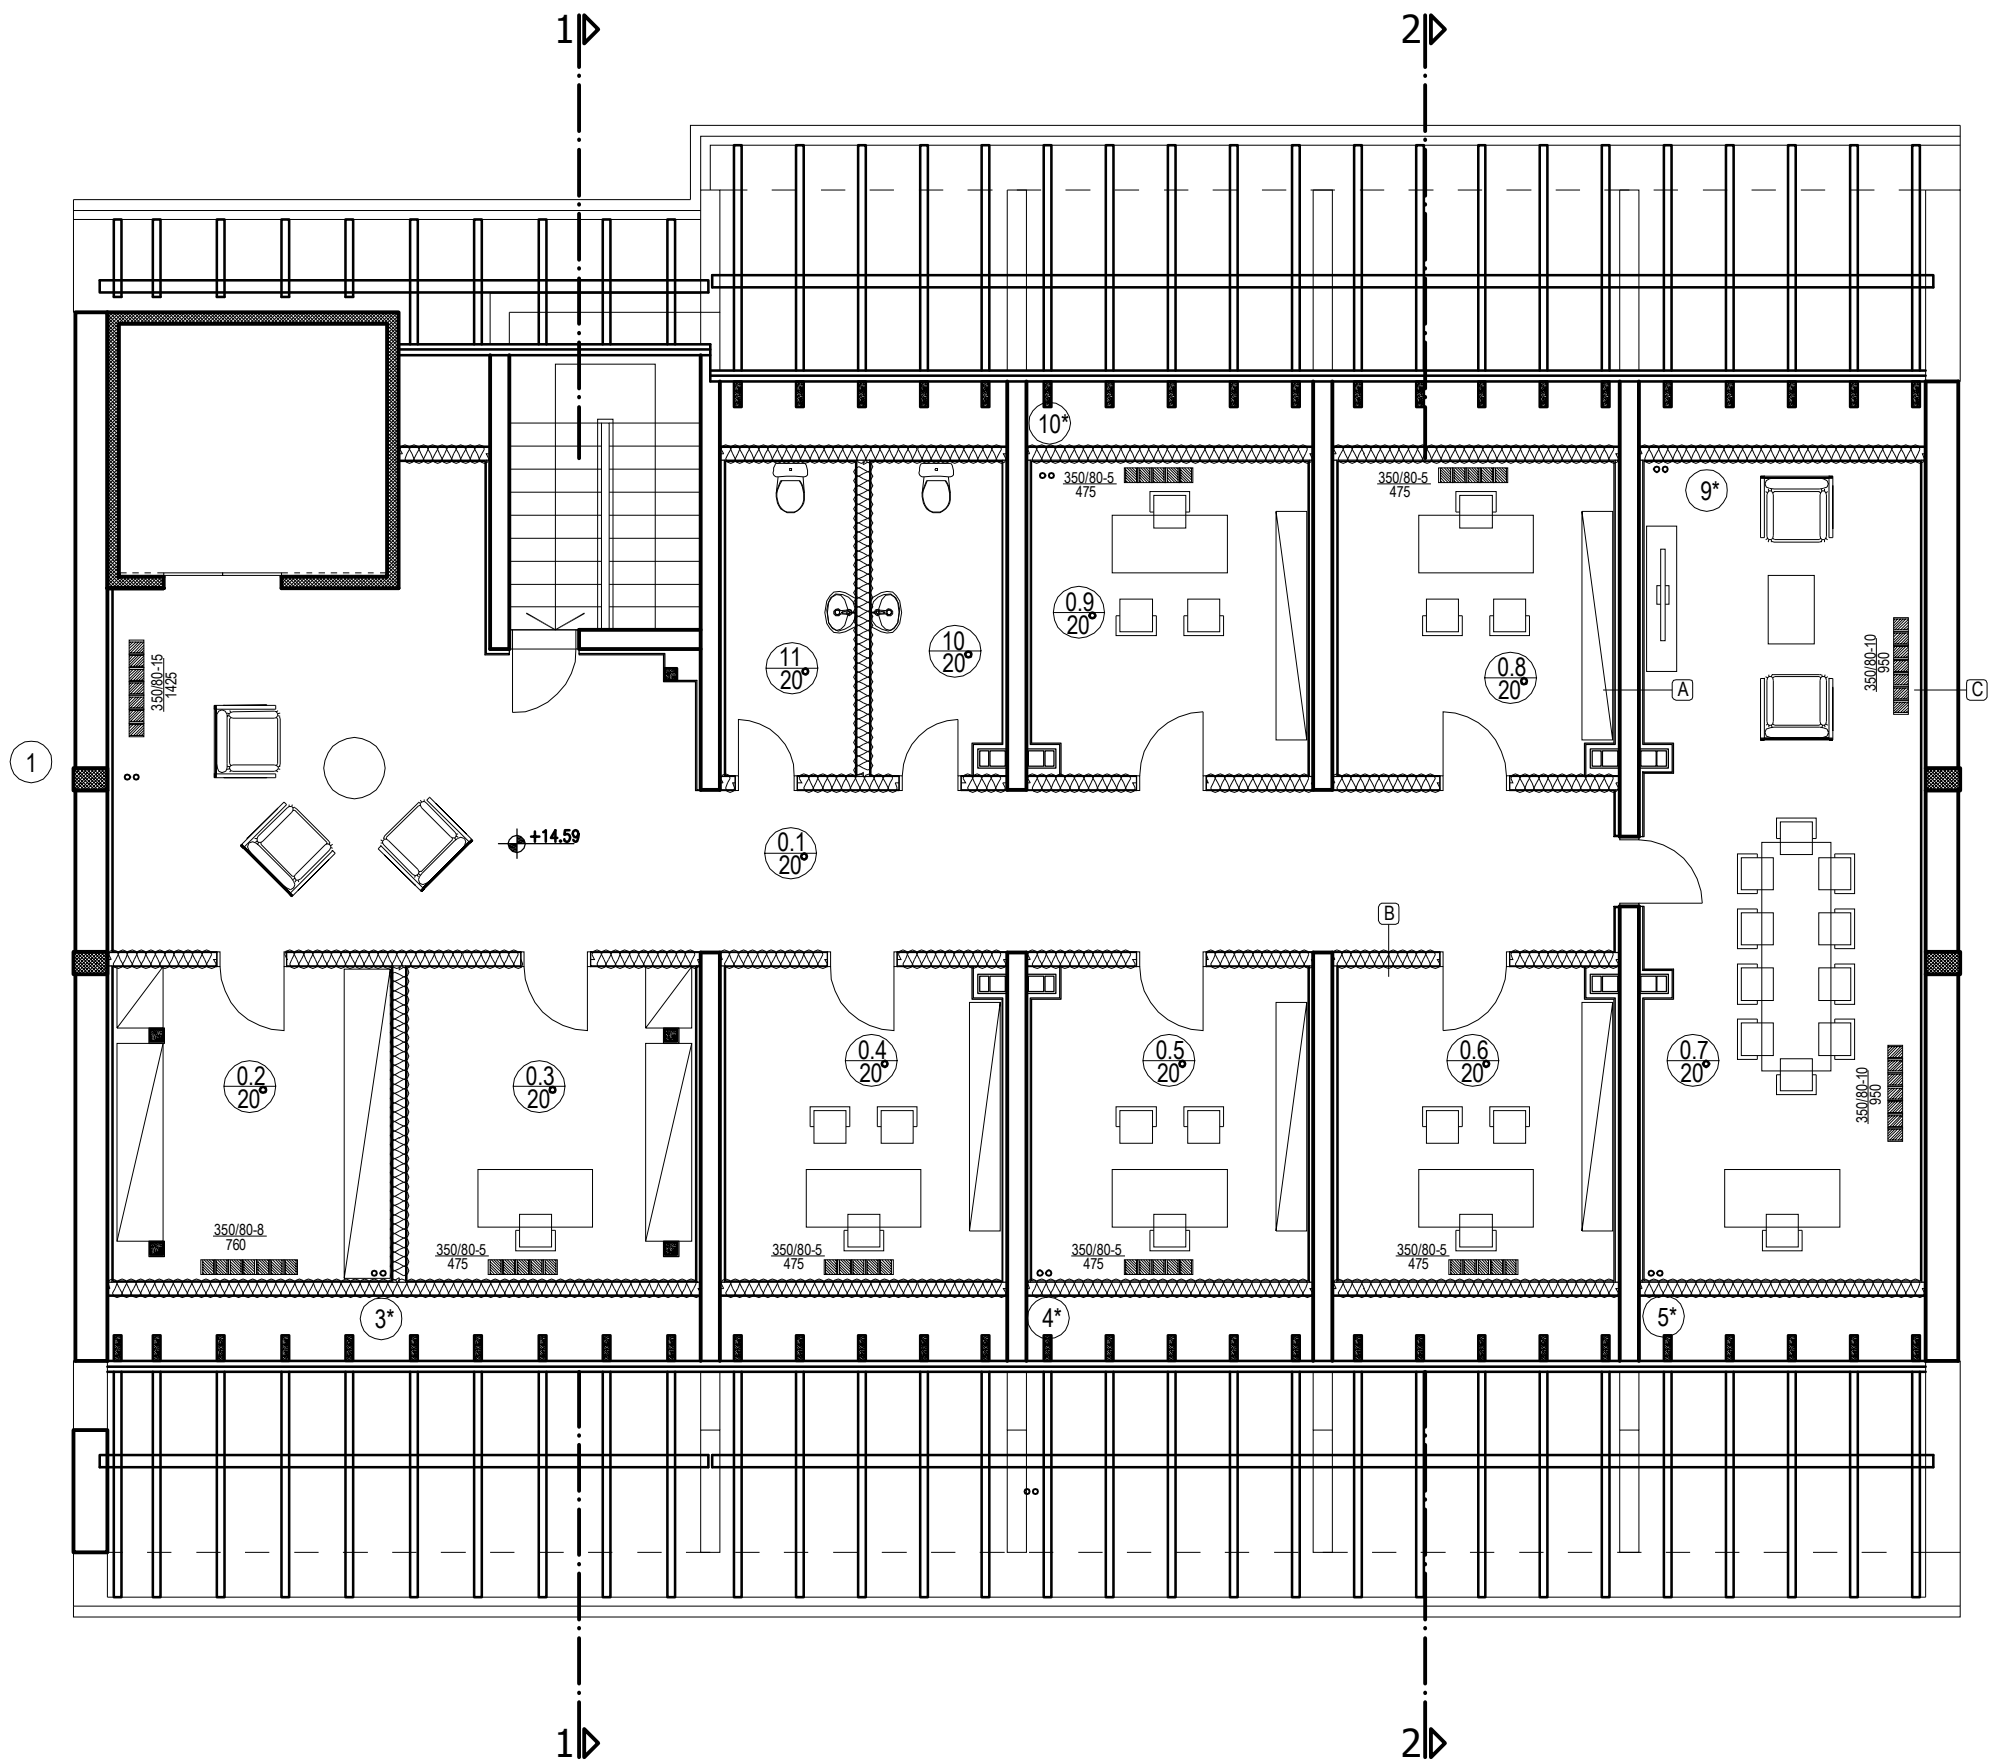

- (A) – rigips ploče (protivpožarni) 15mm  
– stiropor (vatrootpomi)  
– giter blok (postojeće)  
– stiropor (vatrootpomi)  
– rigips ploče (protivpožarni) 15mm
- (B) – rigips ploče (protivpožarni) 15mm  
– met.potkonst.+staklena vuna 15cm  
– rigips ploče (protivpožarni) 15mm
- (C) – rigips ploče (protivpožarni) 15mm  
– stiropor 5cm (vatrootpomi)  
– giter blok 25cm (postojeće)  
– kamena vuna 5cm (postojeće)  
– fasadna opeka (postojeće)


| No      | PROSTORIJA  | P(m <sup>2</sup> ) | O(m)  | Pod     |
|---------|-------------|--------------------|-------|---------|
| 1       | hodnik      | 60.67              | 52.02 | gerflor |
| 2       | kancelarija | 14.92              | 15.48 | gerflor |
| 3       | kancelarija | 15.46              | 15.74 | gerflor |
| 4       | kancelarija | 14.64              | 15.42 | gerflor |
| 5       | kancelarija | 14.64              | 15.42 | gerflor |
| 6       | kancelarija | 14.64              | 15.42 | gerflor |
| 7       | kancelarija | 38.33              | 30.16 | gerflor |
| 8       | kancelarija | 14.64              | 15.42 | gerflor |
| 9       | kancelarija | 14.64              | 15.42 | gerflor |
| 10      | wc          | 6.85               | 11.62 | ker.pl. |
| 11      | wc          | 6.97               | 11.60 | ker.pl. |
| UKUPNO: |             | 216.40             |       |         |









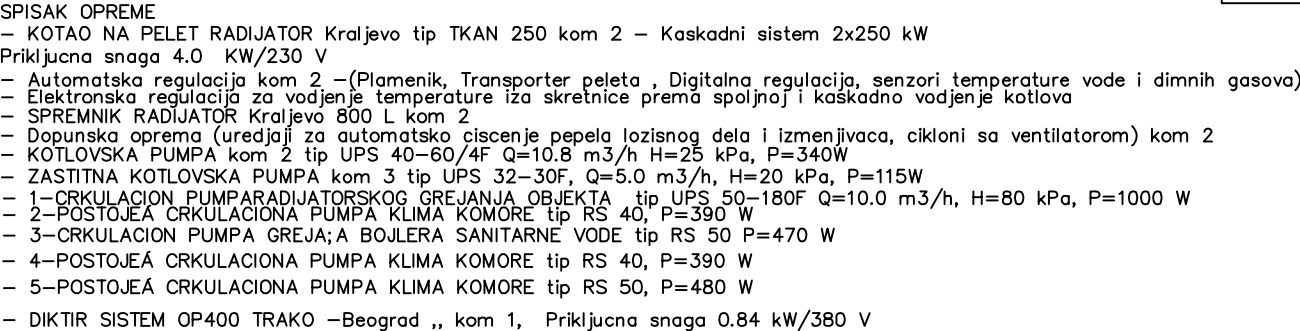





|                       |                       |
|-----------------------|-----------------------|
| UKUPNA NETO POVRŠINA  | 216.40 m <sup>2</sup> |
| POTKROVLJA:           |                       |
| UKUPNA BRUTO POVRŠINA | 287.00 m <sup>2</sup> |
| POTKROVLJA:           |                       |

- LEGENDA MATERIJALA:
- armirani beton (postojeće)
- postojeći zid
- rigips zid

|   |  |  |  |               |  |
|---|--|--|--|---------------|--|
| <b>"FAD PROJEKT"</b><br>Prijeopolje   |  | Investitor:<br>Republički fond za penzijsko i invalidsko osiguranje, Beograd |  | Razmera: 1:50 |  |
| Naziv objekta i mesto:<br>Zgrada za zaštitu odraslih i starih lica<br>Dom za stare i penzionere, Kikinda,<br>na k.p. br.4708 KO Kikinda |  | Naziv crteža:<br>OSNOVA<br>Potkrovlja<br>Dispozicija grejnih tela            |  |               |  |
| ODGOVORNI PROJEKTANT:<br>Zoran Ratičević d.i.m.<br>broj licence: 330 5900 03  |  | PROJEKTANT SARADNIK:   |  |               |  |
| Mesto pečata:   |  | Pečat:   |  |               |  |
| Oznaka i broj dela projekta:<br>Osnovna dokumentacija   |  | IDP  |  | Datum         |  |
| VII. 201  |  |  |  |               |  |






- LEGENDA
- |   |                            |   |   |
|---|----------------------------|---|---|
|  | — KUGLA VENTIL             |  | — VENTIL SIGURNOSTI   |
|  | — ZAPORNI VENTIL           |  | — PRESTRUJNI VENTIL   |
|  | — HVATAČ NEČISTOĆE         |  | — CEVNI SENZOR TEMPERATURE  |
|  | — RUČNI REGULACIONI VENTIL |  | — SPOLJNI SENZOR TEMPERATURE                                      |
|  | — NEPOVRATNI VENTIL        |  | — PROLAZNI VENTIL SA TERMOOGONOM                                  |
|  | — CIRKULACIONA PUMPA       |  | — SENZORI I TERMOSTATI ZA SOBNU TEMPERATURU I ZA TEMPERATURU PODA |
|  | — VODOMER                  |   |   |
|  | — VODOMER                  |   |   |


|   |  |   |  |  |  |                               |       |           |
|---|--|---|--|--|--|-------------------------------|-------|-----------|
| <h1>"FAD PROJEKT"</h1> <h2>Prijepolje</h2>  |  | Investitor:   |  | Razmera  |  | List                          |       |           |
|   |  | Republički fond za penzijsko i invalidsko osiguranje, Beograd                         |  | 1:50   |  | 7                             |       |           |
| ODGOVORNI PROJEKTANT  |  | Zoran Ratković d.i.m.<br>broj licence: 330 5900 03                                    |  | Naziv objekta i mesto:<br><b>Zgrada za zaštitu odraslih i starih lica - Dom za stare i penzionere, Kikinda, na k.p. br.4708 KO Kikinda</b> |  |                               |       |           |
| PROJEKTANT SARADNIK   |  |   |  | Naziv crteža   |  | <b>HIDRAULIČKA ŠEMA</b>       |       |           |
| Mesto pečata:   |  |   |  |  |  |                               |       |           |
|  |  |  |  | Oznaka i naziv dela projekta   |  | <b>6-Mašinske instalacije</b> |       |           |
|   |  |   |  | Vrsta tehničke dokumentacije   |  | IDP                           | Datum | VII, 2017 |



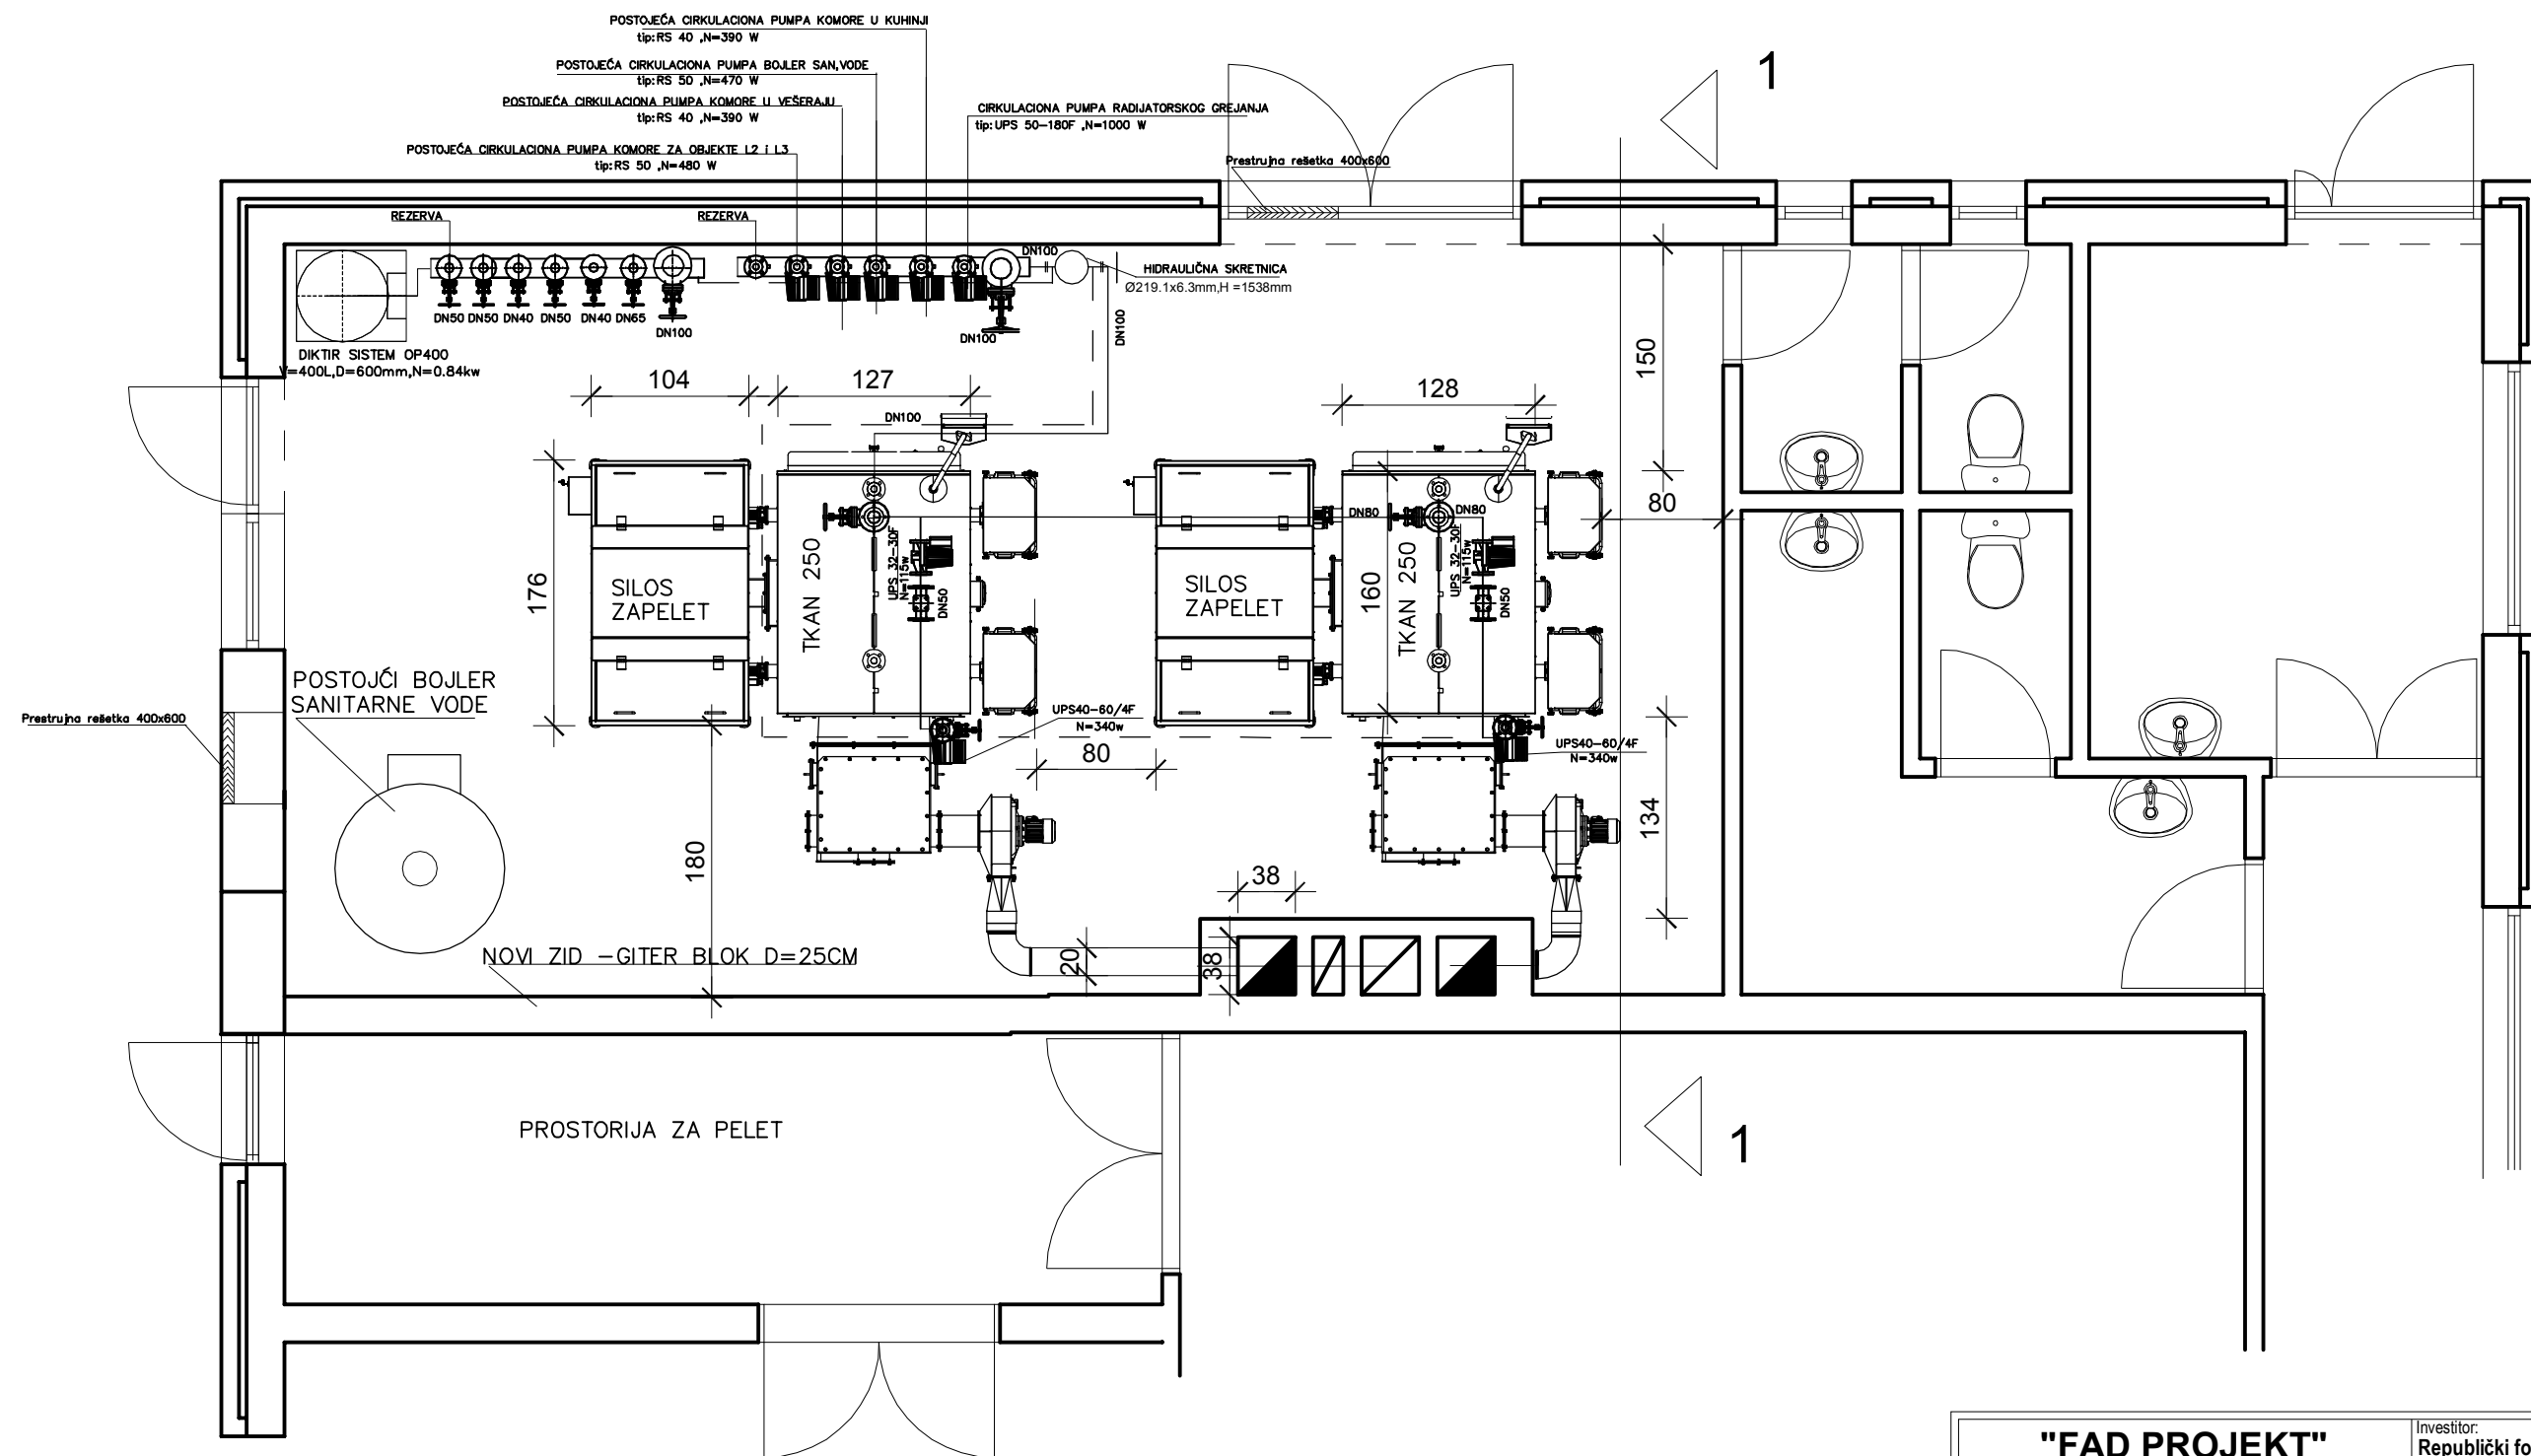

|  |   |  |   |                                    |                              |
|--|---|--|---|------------------------------------|------------------------------|
| <div>"FAD PROJEKT"</div> <div>Prijepolje</div>   |   | <div>Investitor:</div> <div>Republički fond za penzijsko i invalidsko osiguranje, Beograd</div>  |   | <div>Razmera</div> <div>1:50</div> | <div>List</div> <div>8</div> |
| <div>ODGOVORNI PROJEKTANT</div>  | <div>Zoran Ratković d.i.m.</div> <div>broj licence: 330 5900 03</div> | <div>Naziv objekta i mesto:</div> <div>Zgrada za zaštitu odraslih i starih lica - Dom za stare i penzionere, Kikinda, na k.p. br.4708 KO Kikinda</div> |   |                                    |                              |
| <div>PROJEKTANT SARADNIK</div>   |   | <div>Naziv crteža</div>  | <div>OSNOVA</div> <div>KOTLARNICE</div> <div>Dispozicija opreme</div> |                                    |                              |
| <div>Mesto pečata:</div> <div></div> <div></div> |   | <div>Oznaka i naziv dela projekta</div>  | <div>6-Mašinske instalacije</div>                                     |                                    |                              |
|  |   | <div>Vrsta tehničke dokumentacije</div>  | <div>IDP</div>  | <div>Datum</div>                   | <div>VII, 2017</div>         |



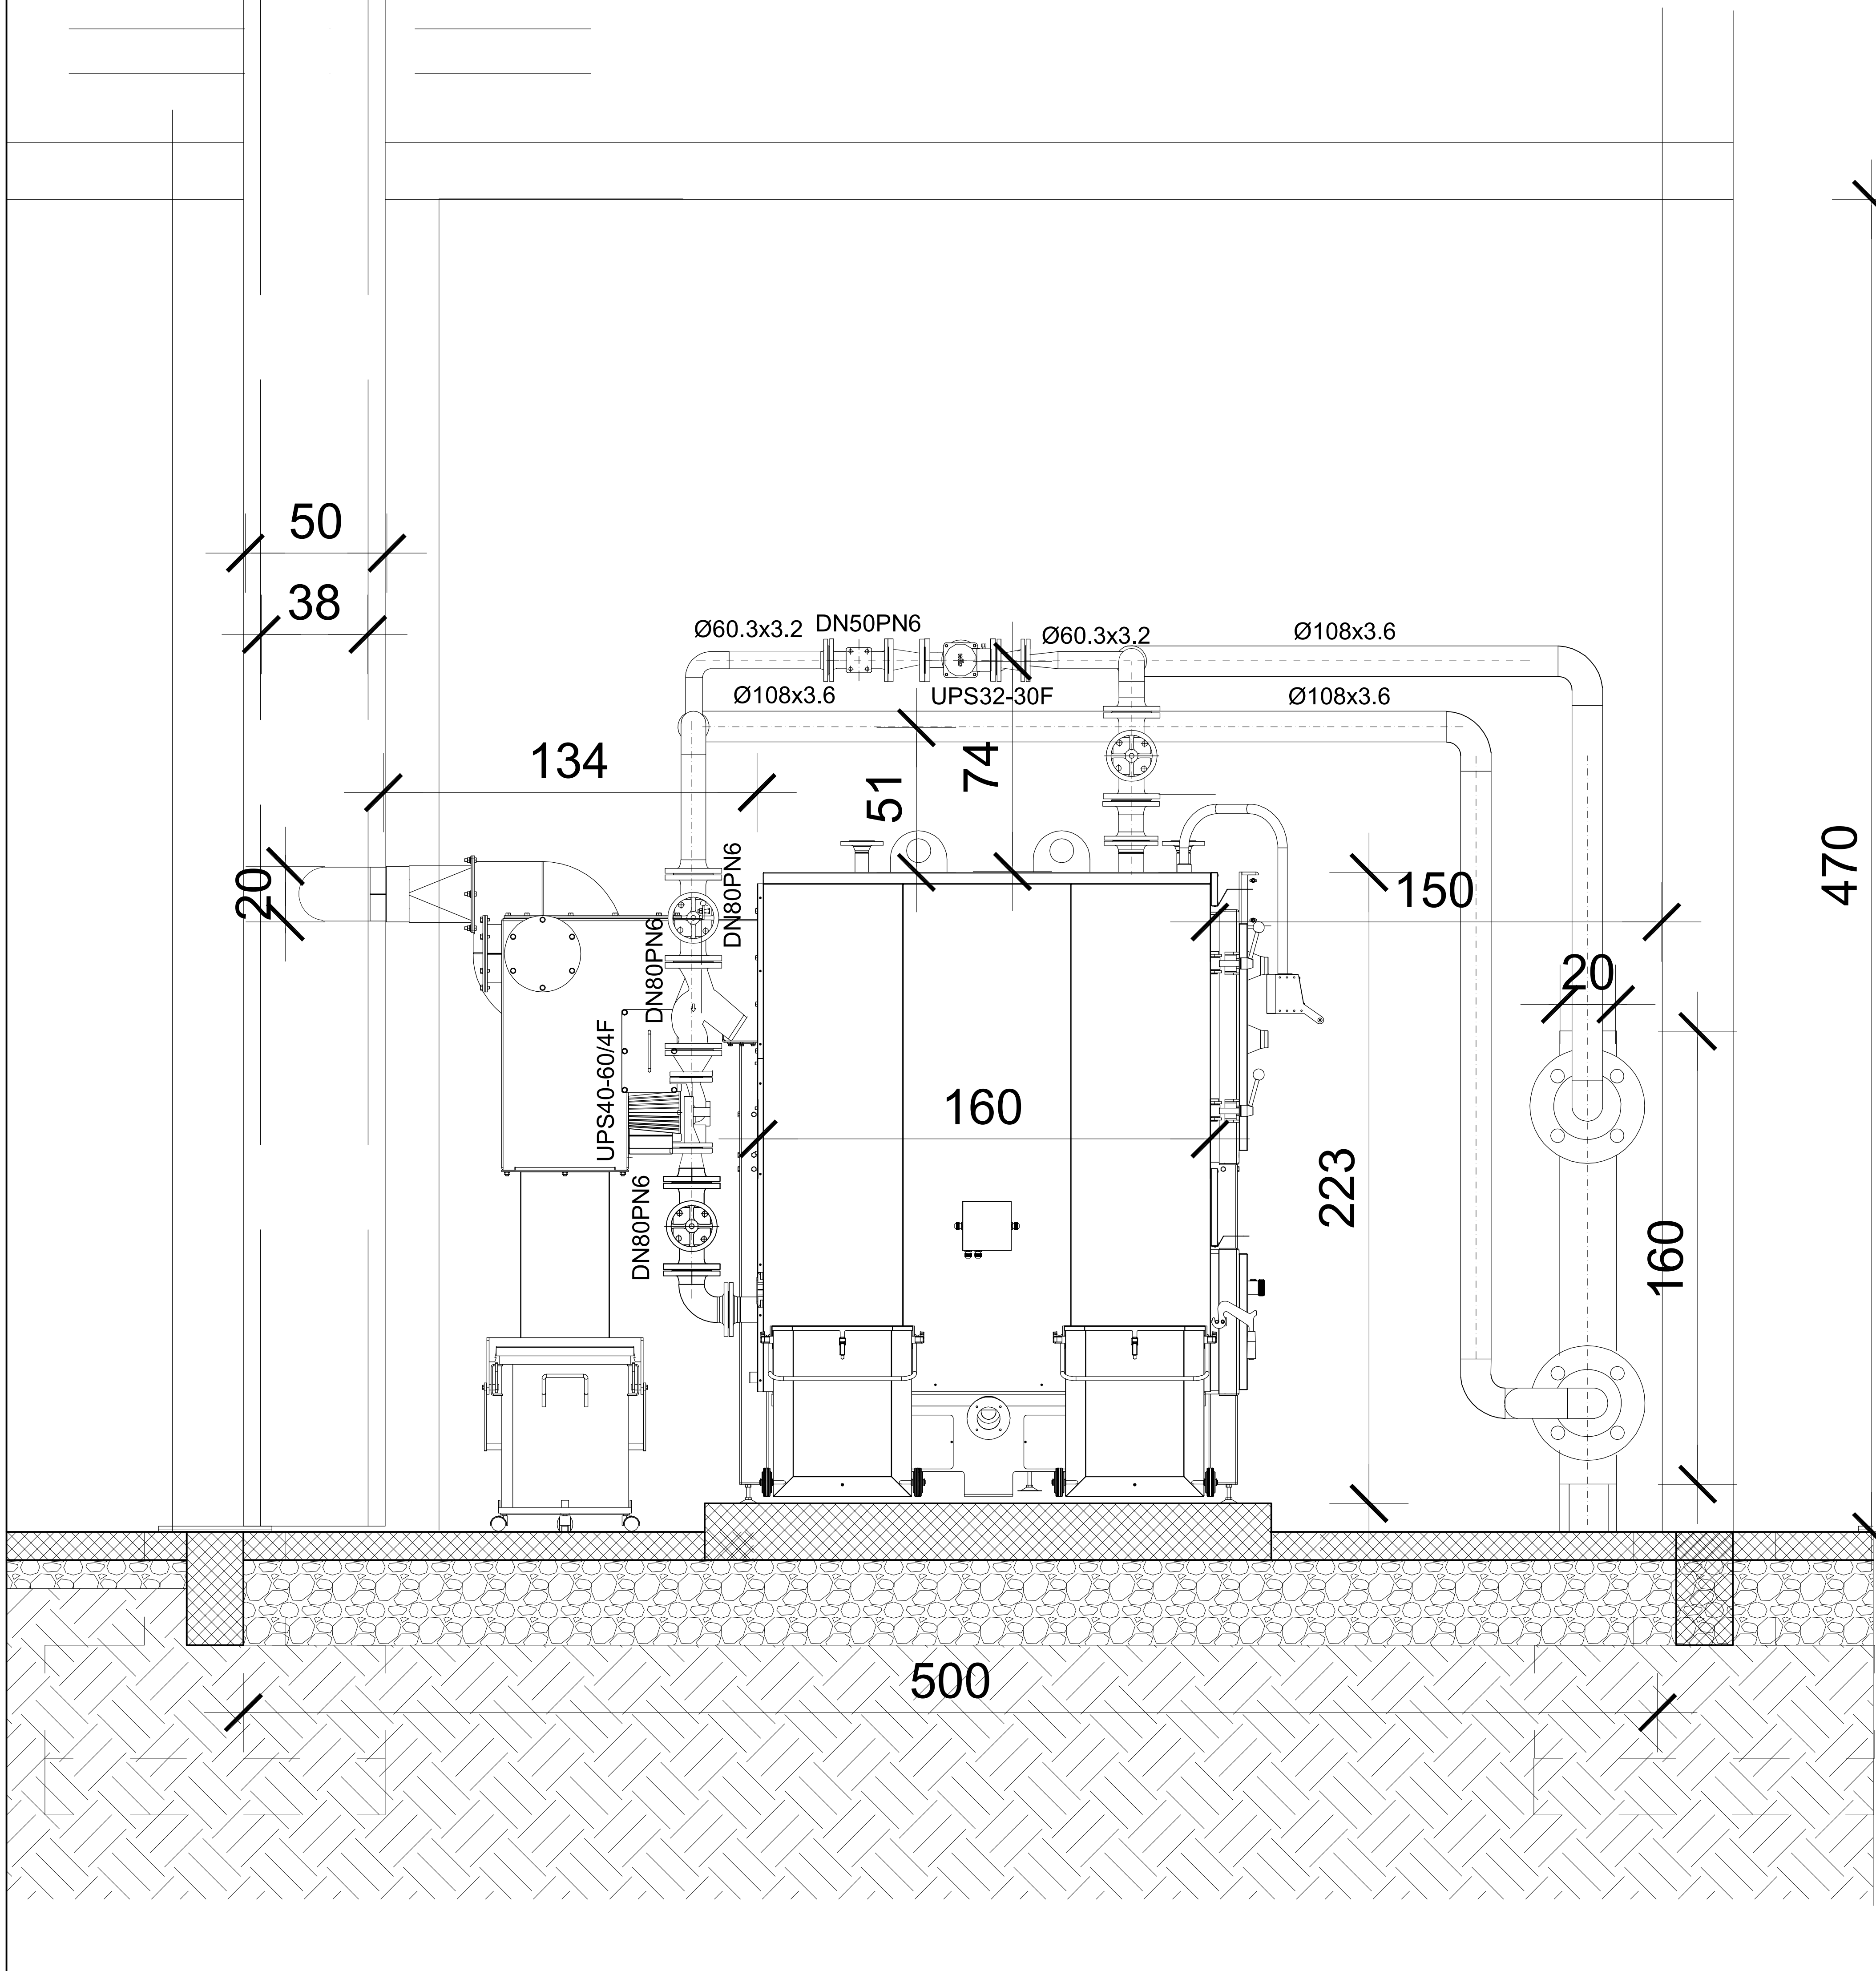

|   |  |   |   |  |                     |
|---|--|---|---|--|---------------------|
| <b>"FAD PROJEKT"</b><br>Prijeopolje   |  | Investitor:   | Republički fond za penzijsko i invalidsko osiguranje, Beograd | Razmera  | List                |
|   |  |   |   | 1:25   | 9                   |
| ODGOVORNI PROJEKTANT  |  | Zoran Ratković d.i.m.<br>broj licence: 330 5900 03                                    |   | Naziv objekta i mesto:<br><b>Zgrada za zaštitu odraslih i starih lica - Dom za stare i penzionere, Kikinda, na k.p. br.4708 KO Kikinda</b> |                     |
| PROJEKTANT SARADNIK   |  |   |   | Naziv crteža<br><b>PRESEK 1-1</b><br><b>Dispozicija opreme</b>   |                     |
| Mesto pečata:   |  |   |   | Oznaka i naziv dela projekta<br><b>6-Mašinske instalacije</b>  |                     |
|  |  |  |   | Vrsta tehničke dokumentacije   | IDP Datum VII, 2017 |